



EAST ELEVATION

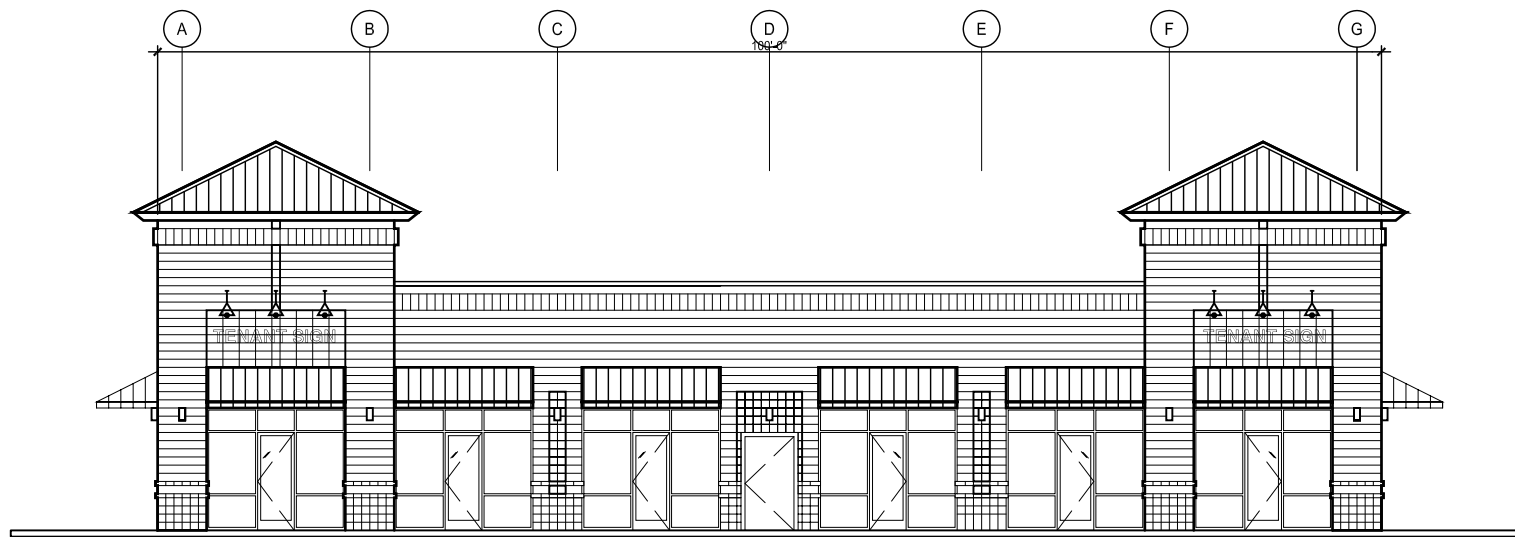

NORTH ELEVATION

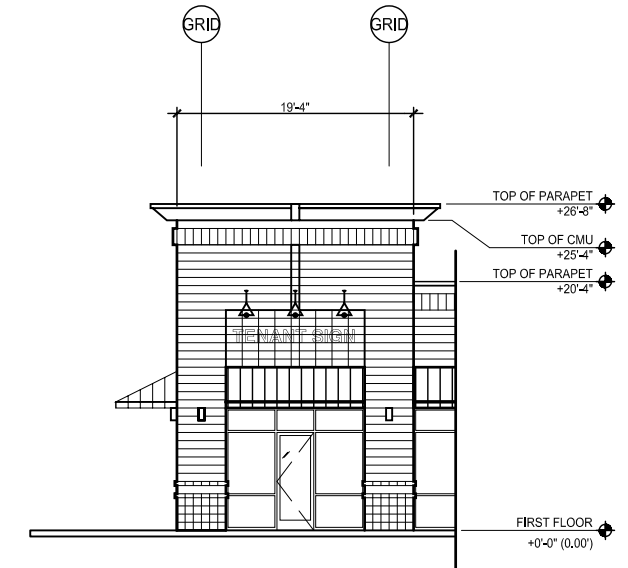

TOWER ELEVATION - FLAT ROOF ALTERNATE 1